



# LOT 1398 MALMSBURY CRES, KIALLA LAKES

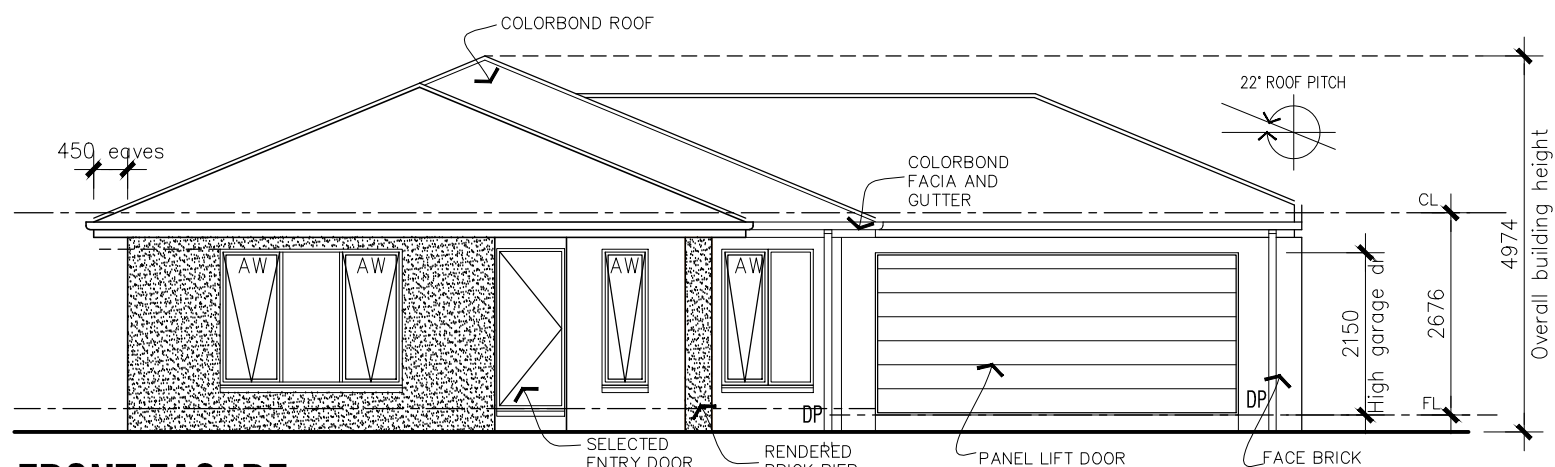

## FRONT FACADE

SCALE: 1:100

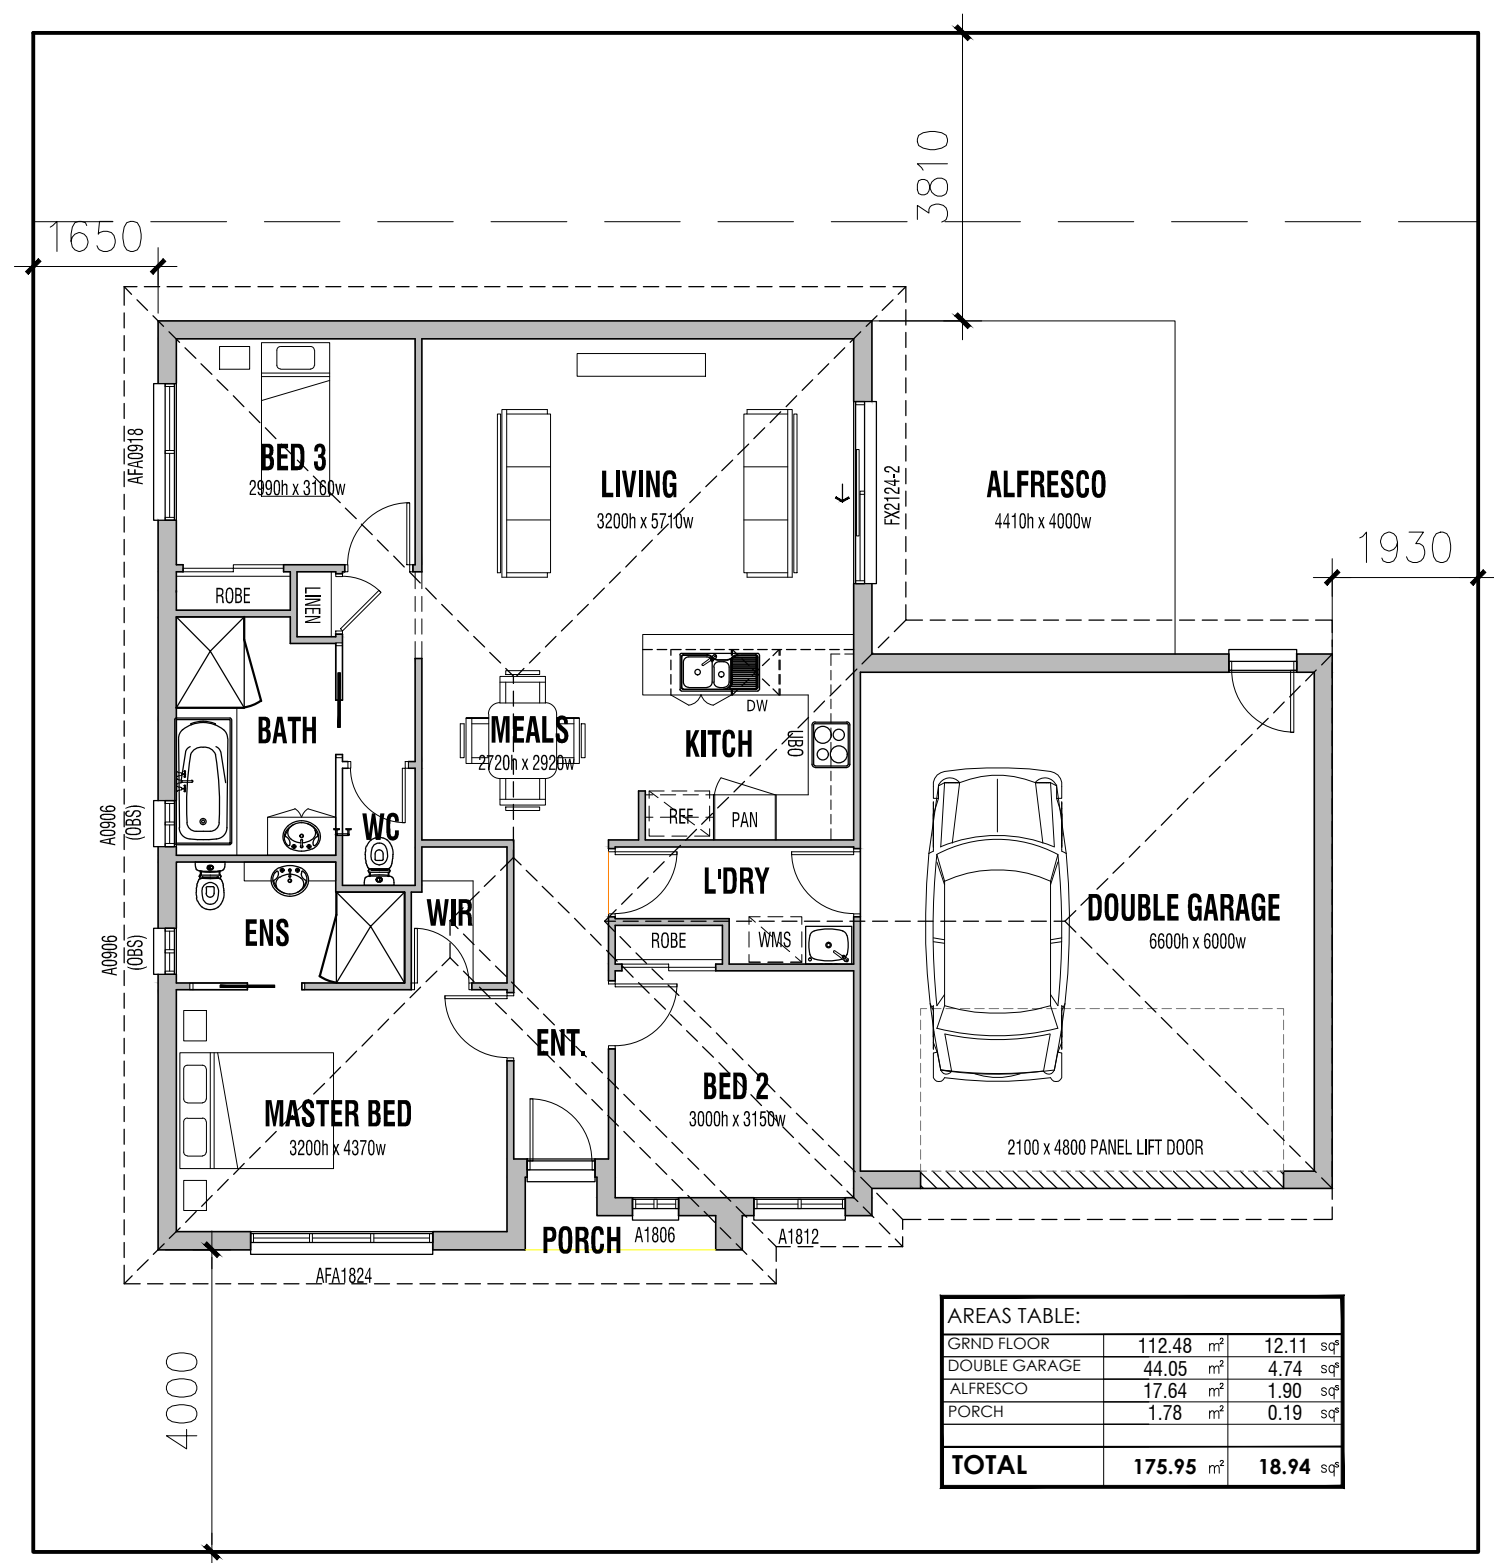

This drawing and design is the property of Sessions Builders. It may not be used for any purpose other than by the owner. Sessions Builders does not authorize the reproduction or conveyance of any information contained herein without prior written permission.